


# EXTENSION PISCICULTURE

## PLAN MASSE

ECHELLE 1/500

Etang

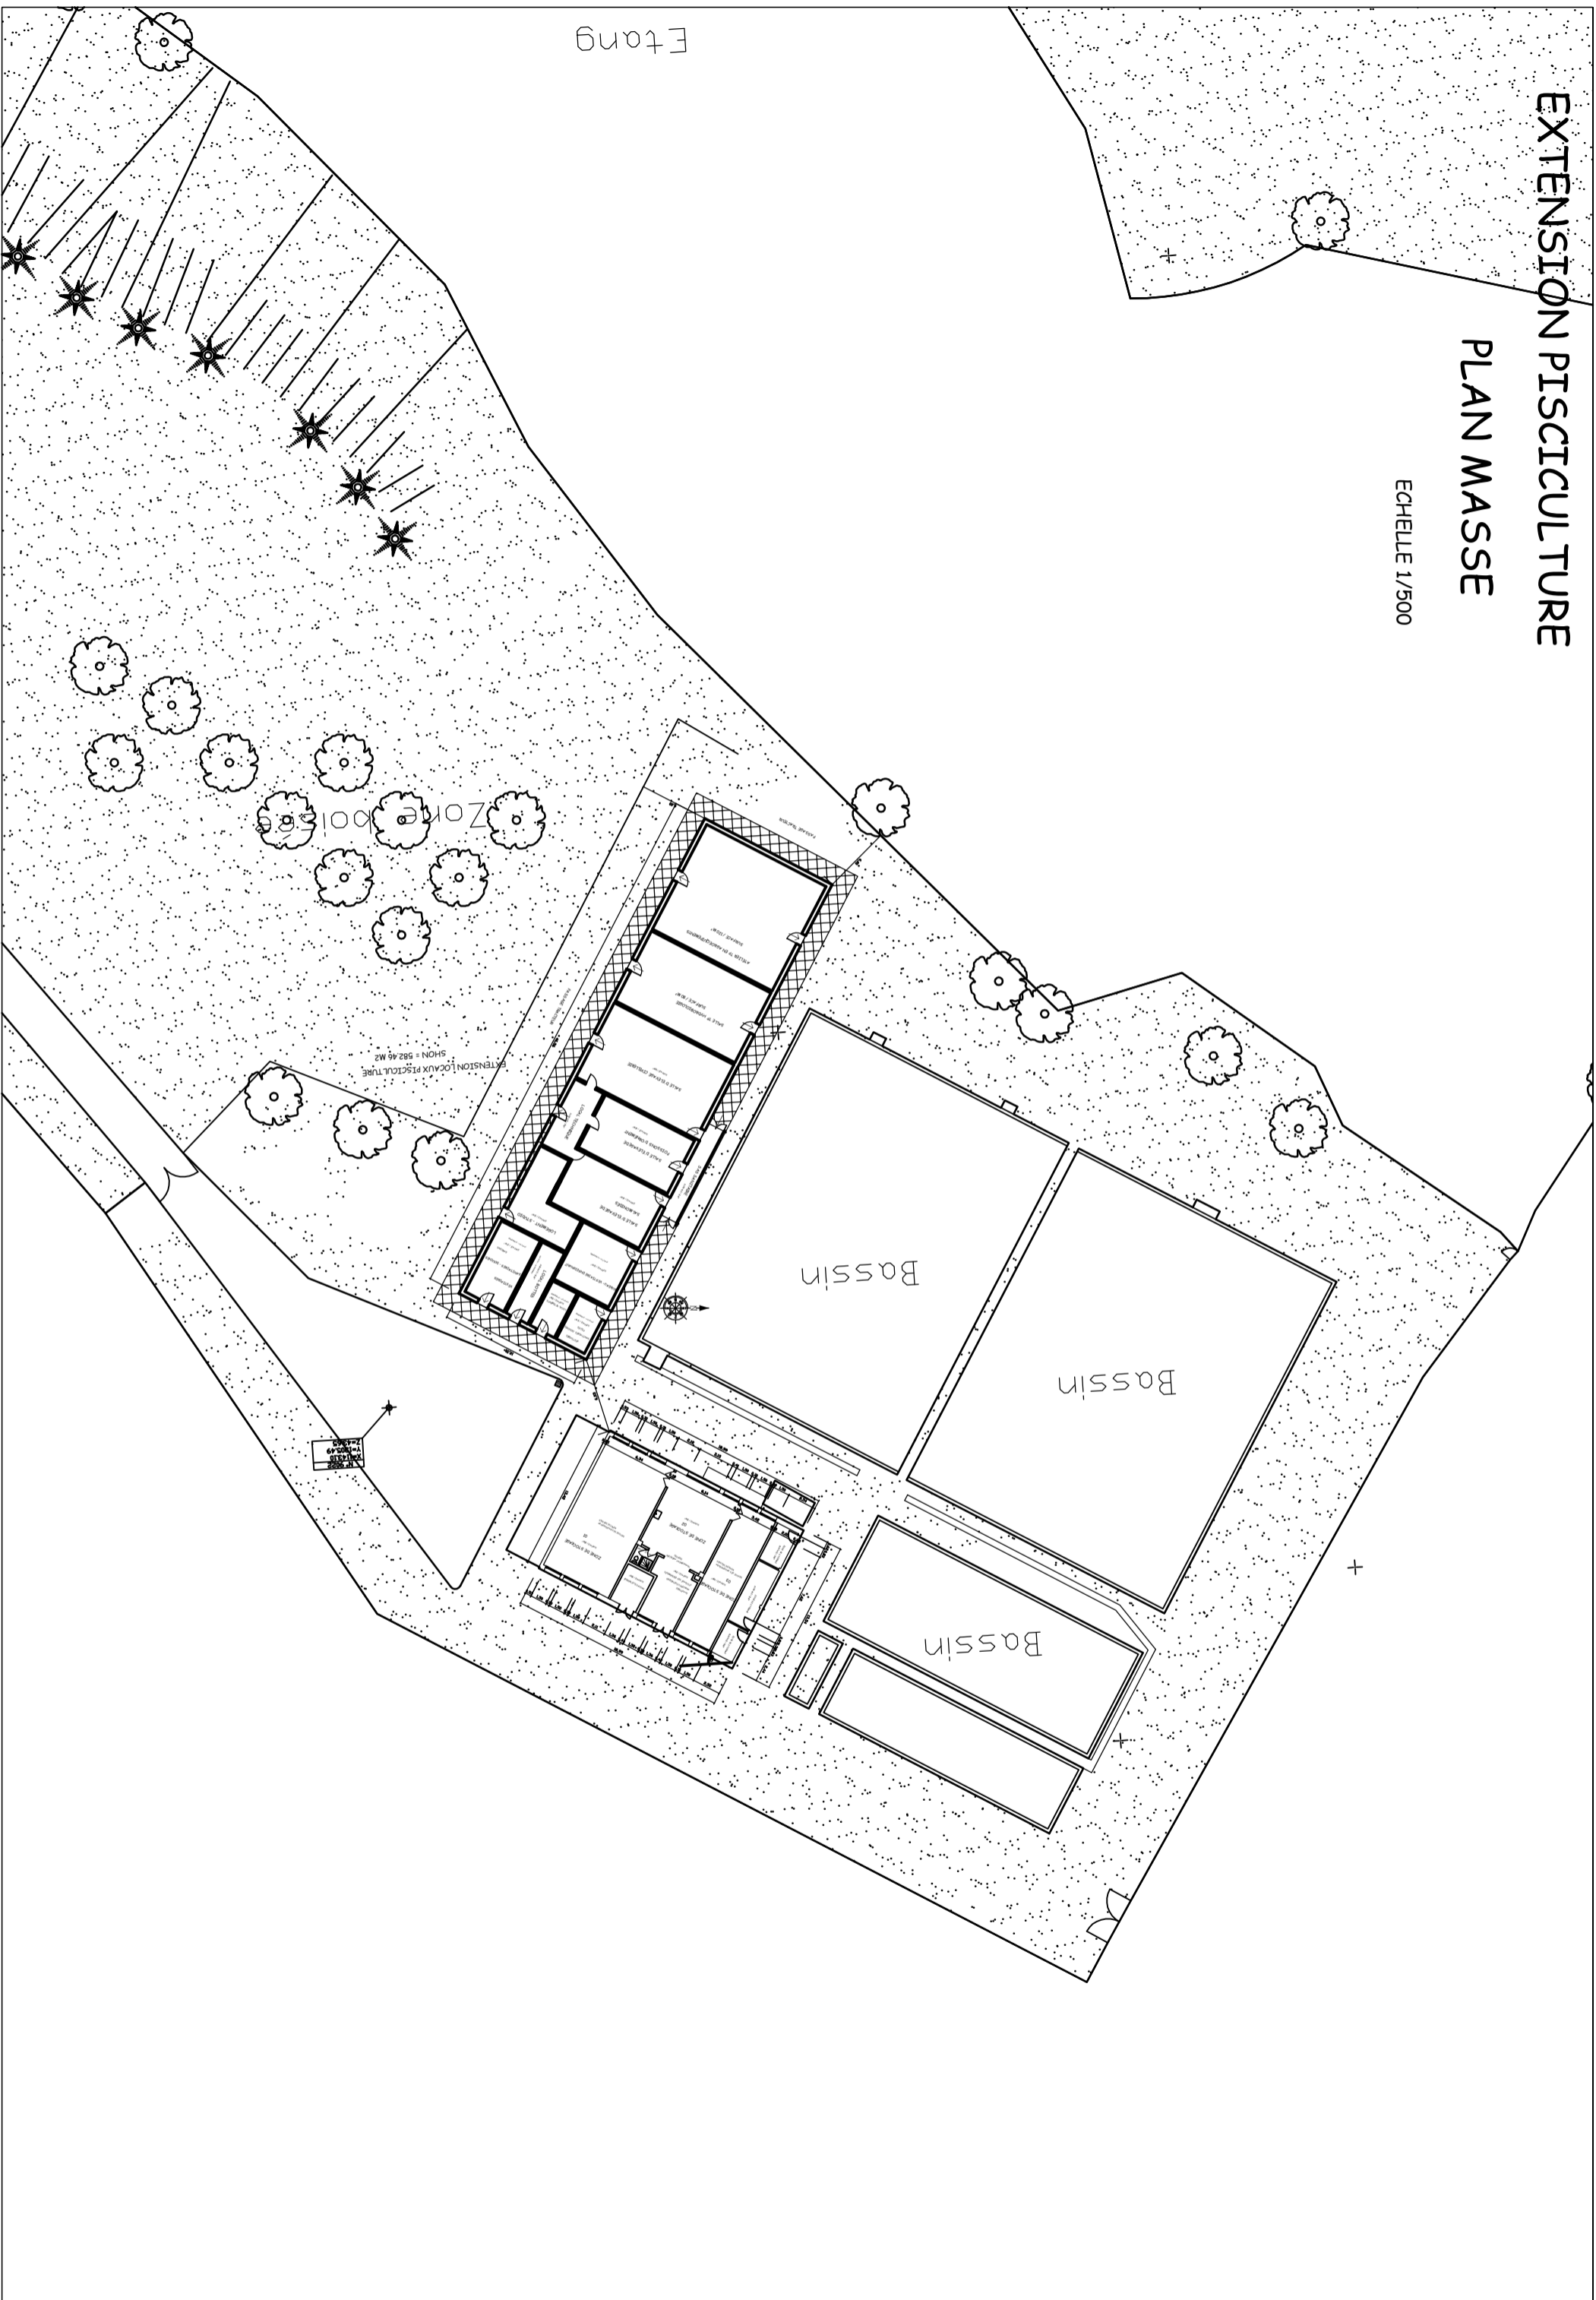

EXTENSION LOCALUX PISCICULTURE  
SHON = 582.46 M<sup>2</sup>

GARDE